

REVISIONS

NO.	DATE	DESCRIPTION

DRAWING TITLE


Furniture Plan - First Floor

DRAWING INFORMATION


December 18, 2023	DATE OF ISSUE
Confirmed Construction Documents	DESCRIPTION
1/8" = 1'-0"	SCALE
3399.00	PROJECT #
	FILE NAME

DRAWING NUMBER

F-101

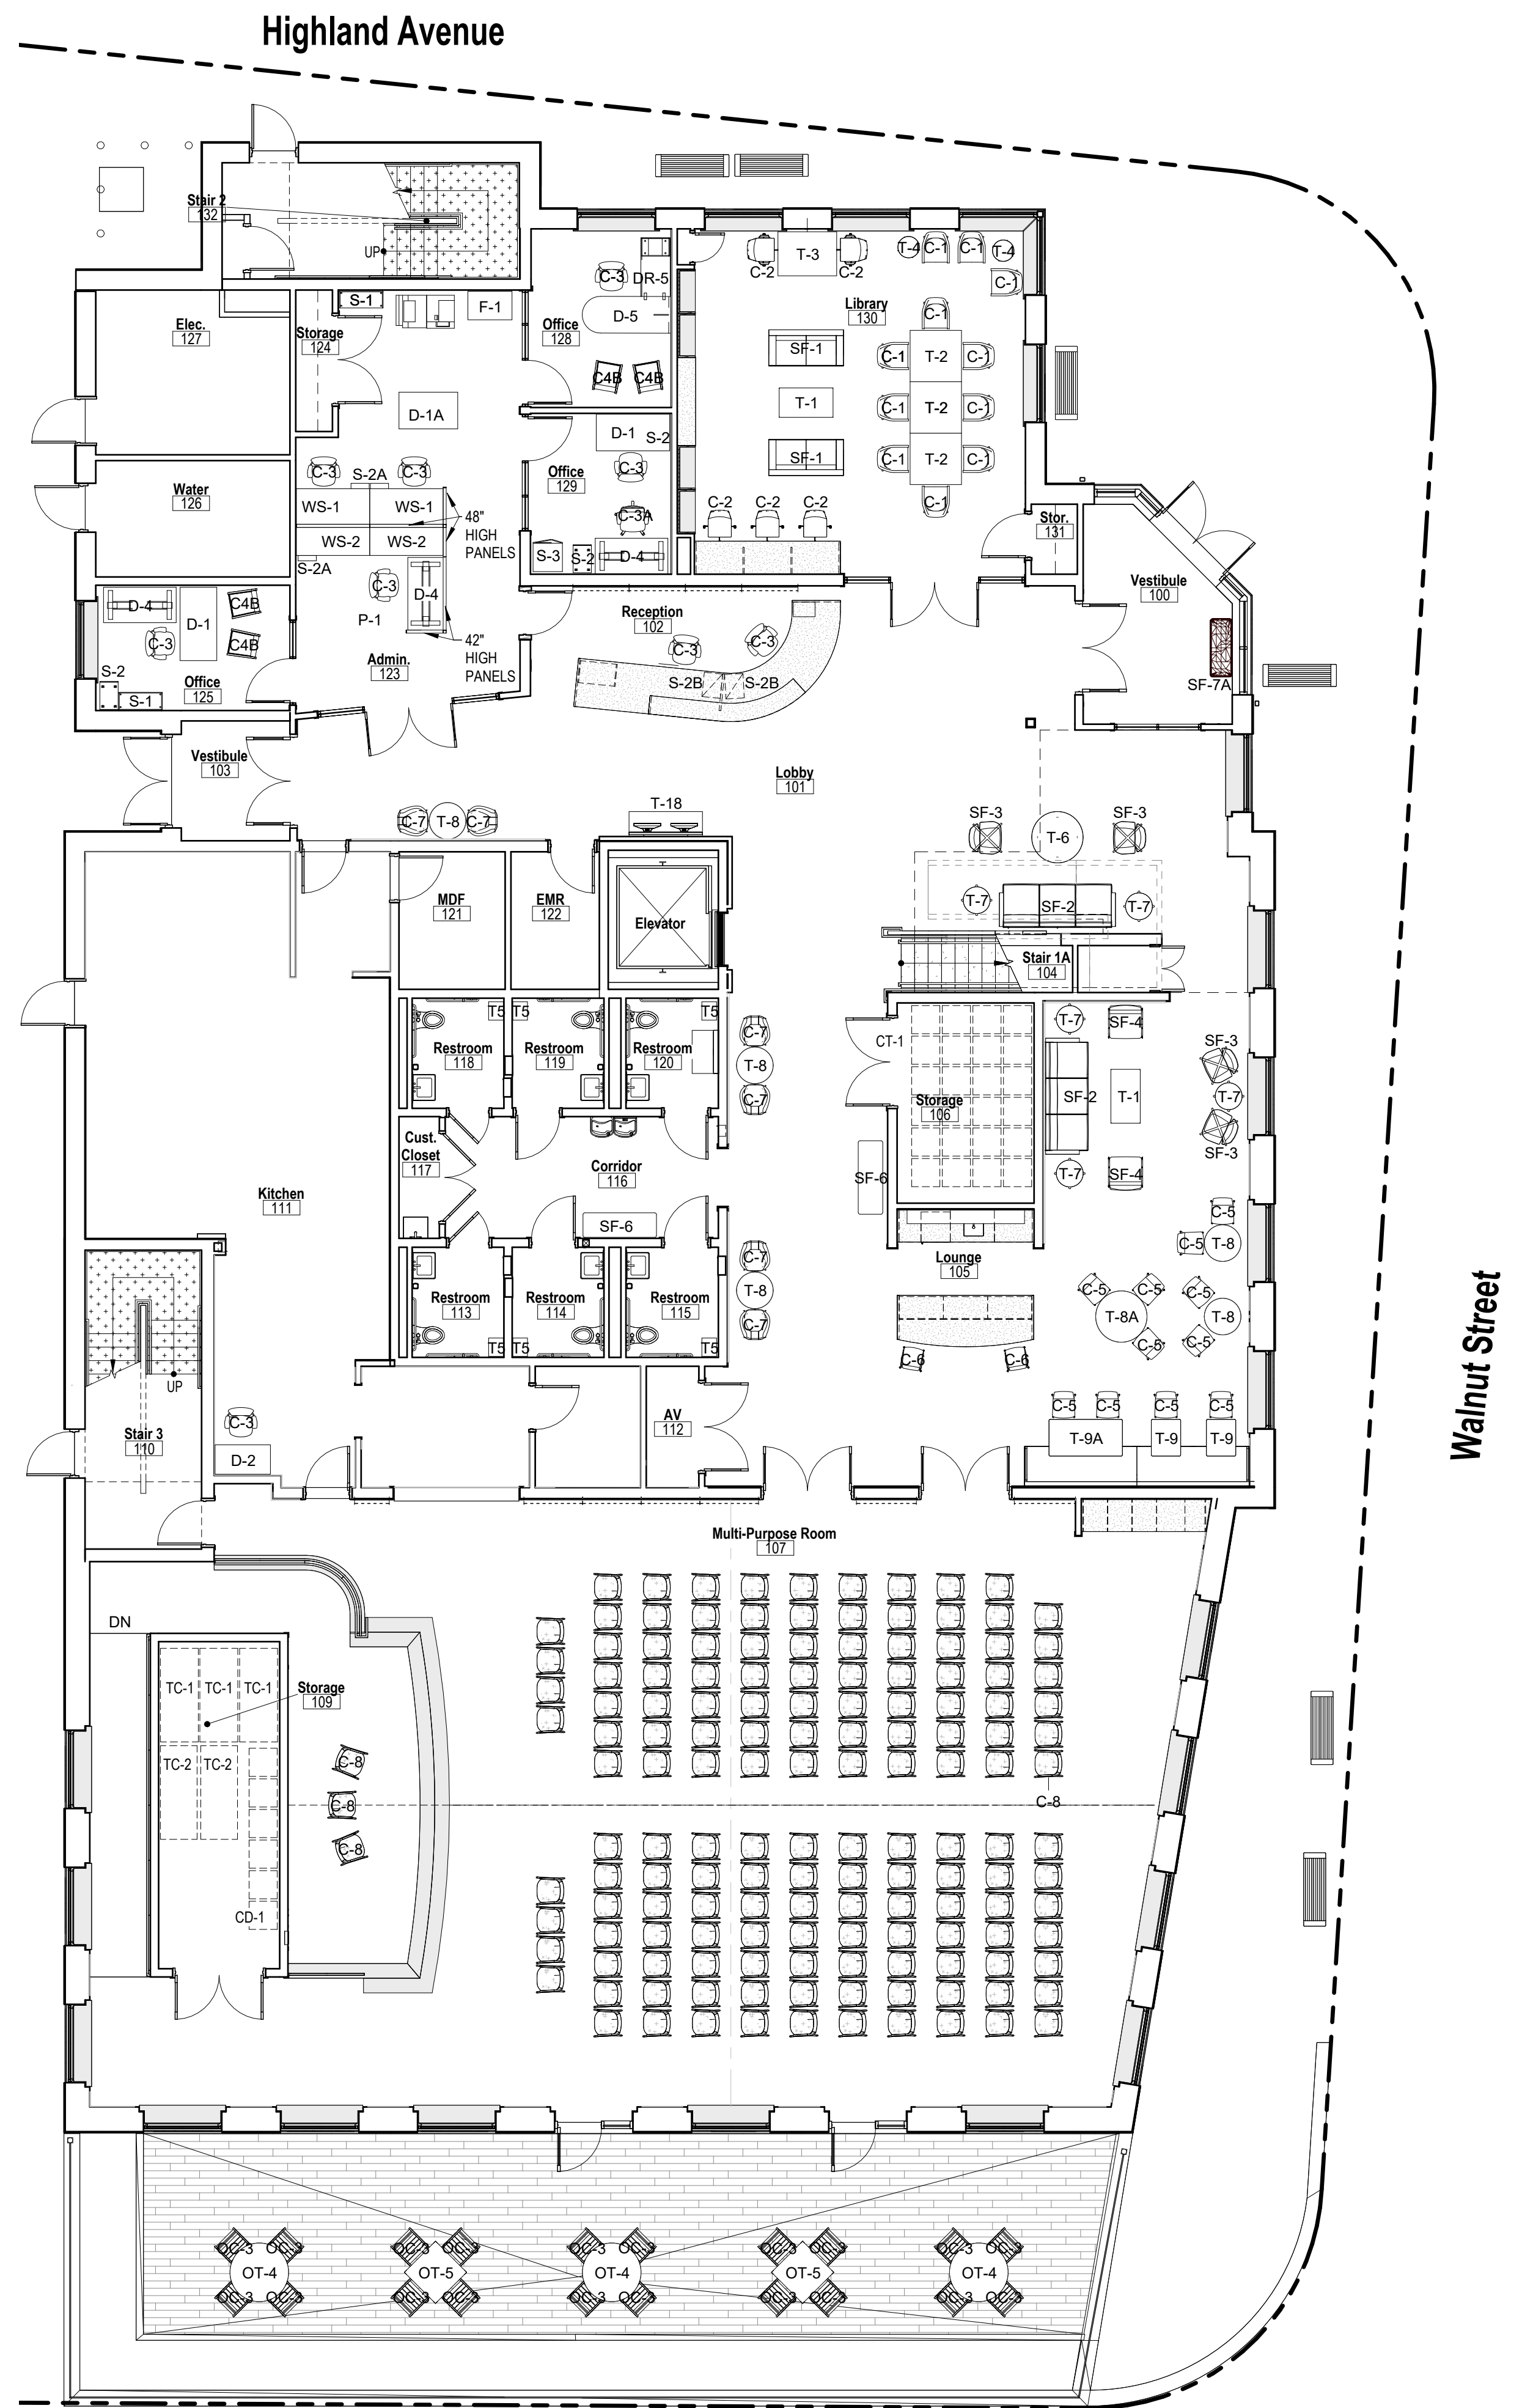

NO.	DATE	DESCRIPTION

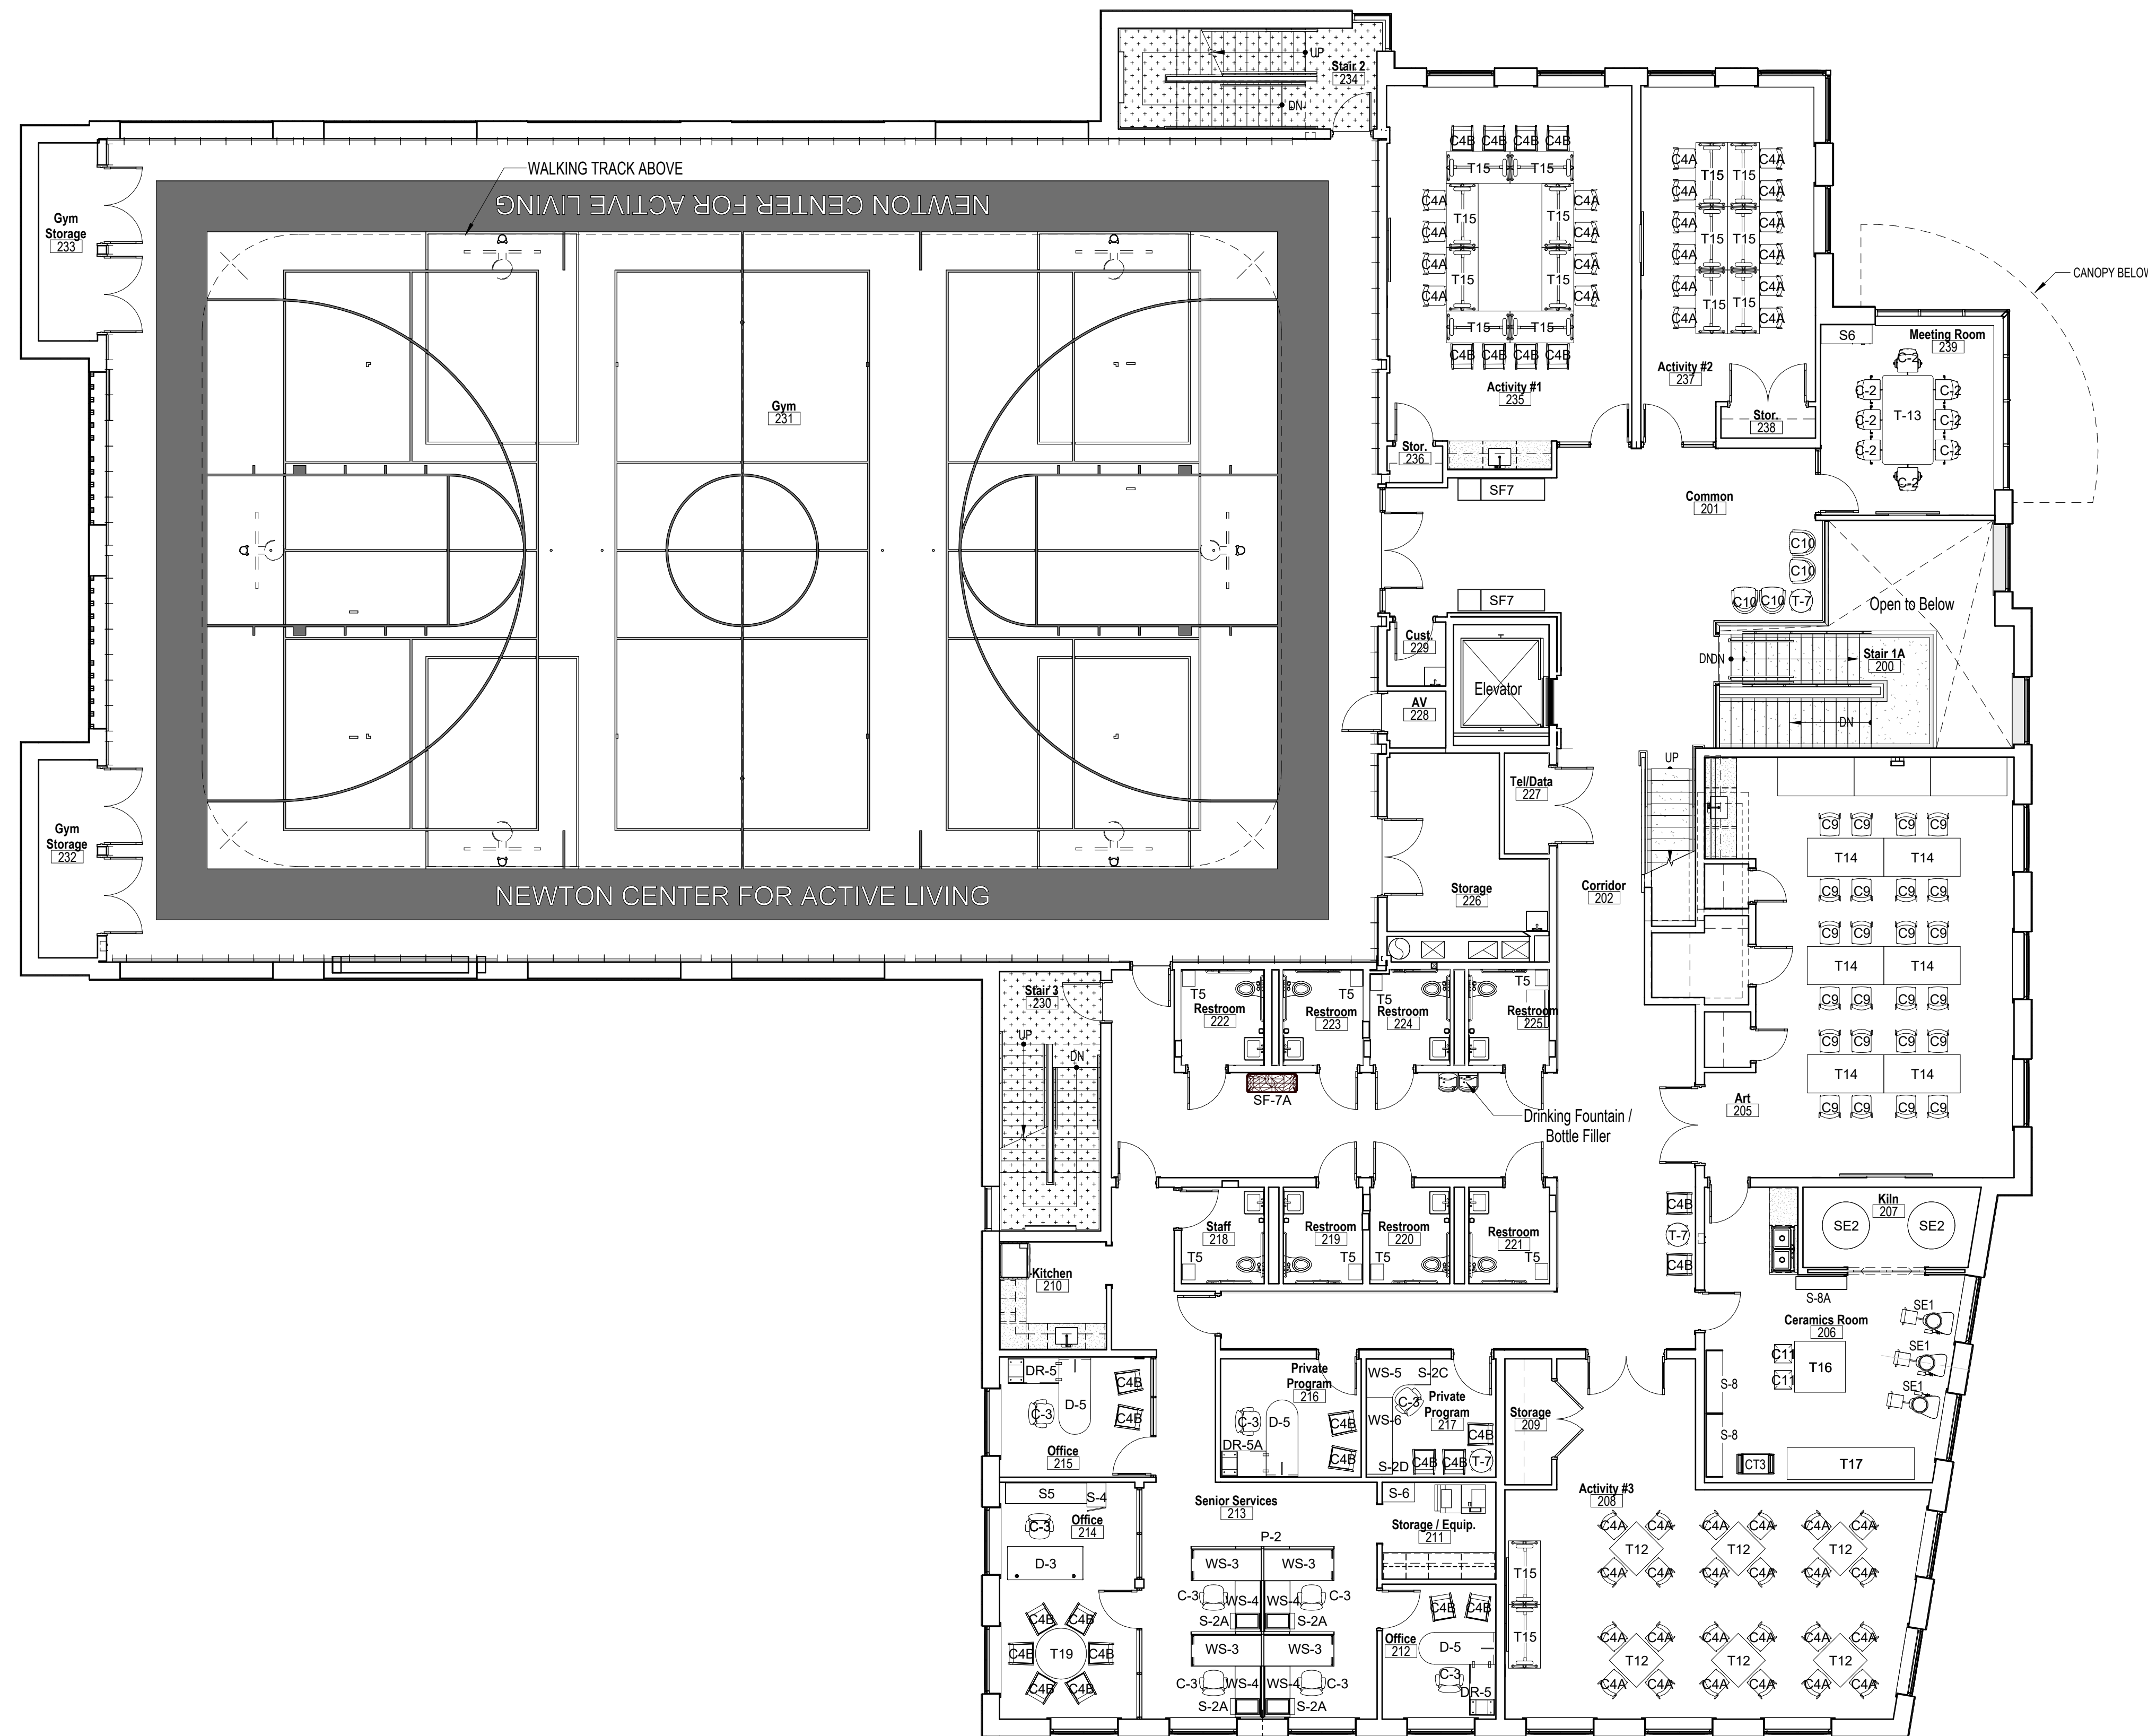

REVISIONS

NO.	DESCRIPTION	DATE


DRAWING TITLE
Furniture Plan - Third Floor

DRAWING INFORMATION

December 18, 2023	DATE OF ISSUE
Conformed Construction Documents	DESCRIPTION
1/8" = 1'-0"	SCALE
Author	DRAWN BY
3399.00	PROJECT #
	FILE NAME

DRAWING NUMBER

F-103

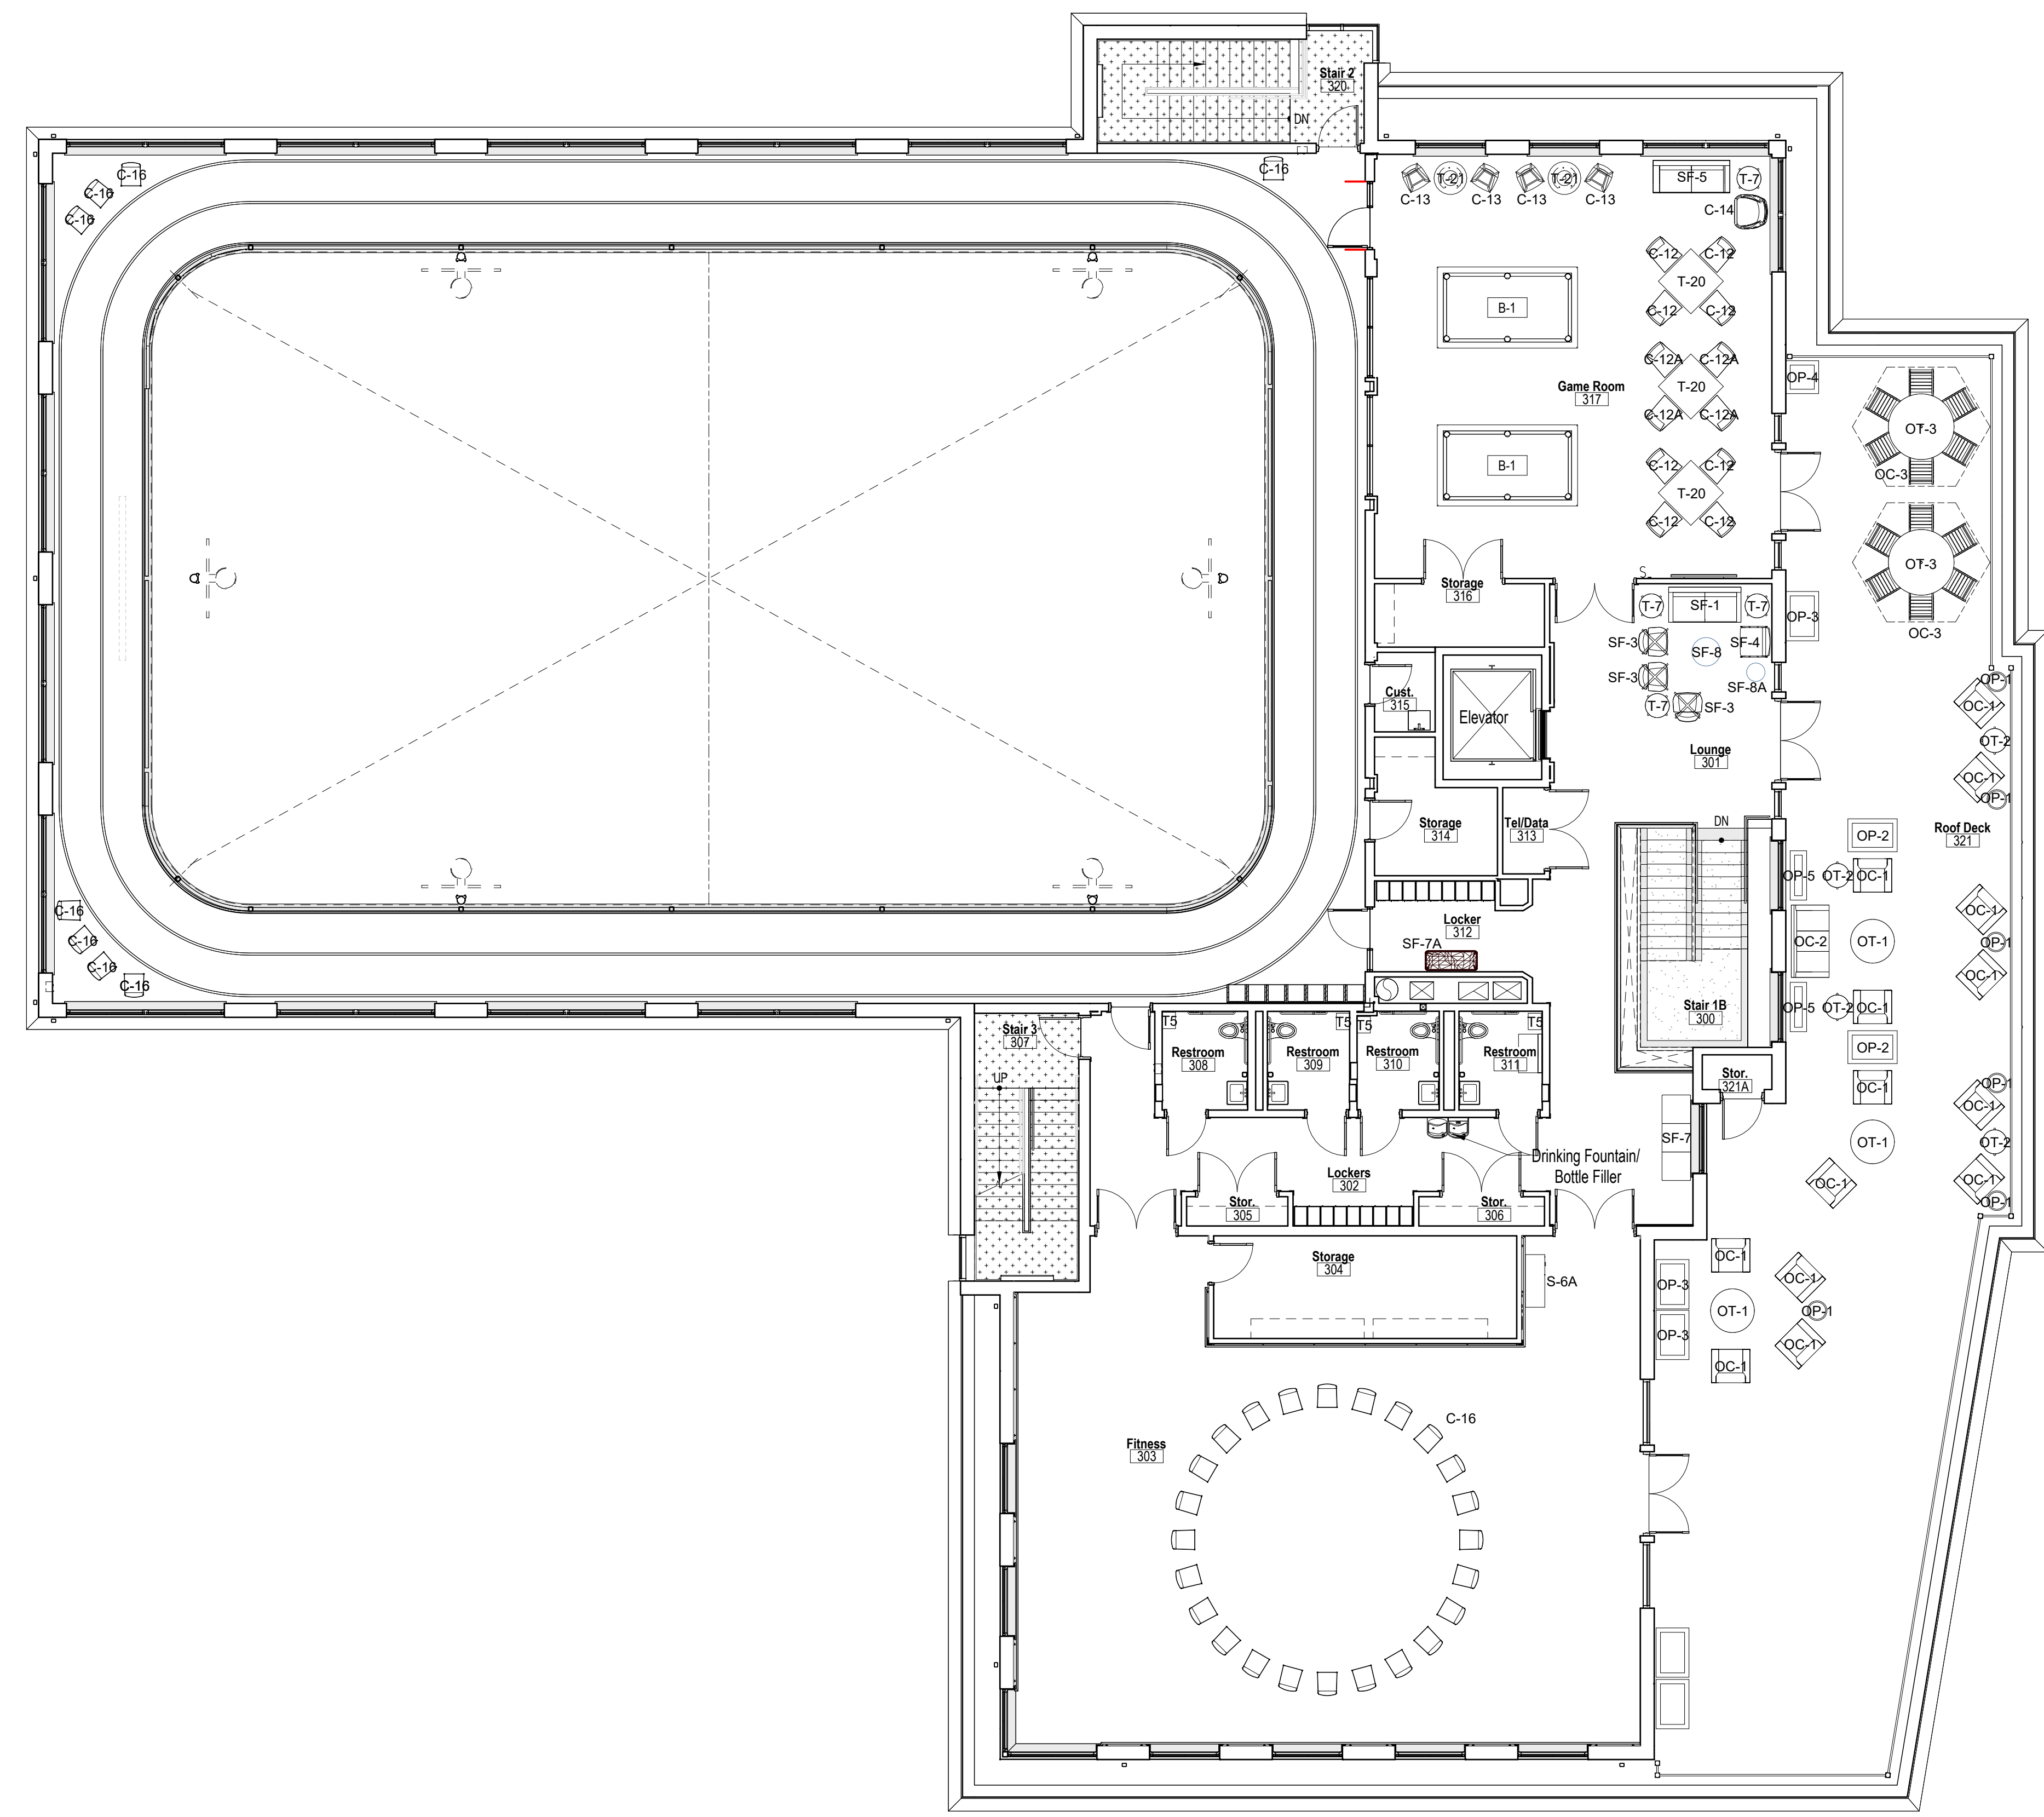

C:\Users\jphinson\Documents\3339 Newton Community Center_R23_jphinson\14MFF-14
 8/30/2024 4:37:17 PM
 Author